




N
SITE PLAN
SCALE 1" = 80'

PRELIMINARY DESIGN
NOT TO BE USED FOR CONSTRUCTION

OR 23-095
RS 23-100
JM 23-211

 440 D STREET, STE 100-1012 ANCHORAGE, AK 99501 907.477.7500	Designed by Date	M&N Project No. 220191
	Drawn by Checked by CHARLES BALZARRI MOFFATT & NICHOL	Drawing Code Drawing Scale Plot Scale: 1:1 (D SHEET)
PORT MACKENZIE PILE SLEEVES AND RO-RO CARGO RAMP PILE SLEEVE AND CATHODIC PROTECTION FEDERAL AWARD ID NUMBER: 07-79-07638		
VESSEL HAULOUT FACILITY CONCEPTUAL DESIGN		

File: C:\AK\2019\03\CADD_Active\Ramp_Study\20198_Ramp_0-100_Plotter_4/12/2023 1:46 PM by: CLIPPES-ROB_Silver_4/12/2023 1:42 PM by: RCLIPPES

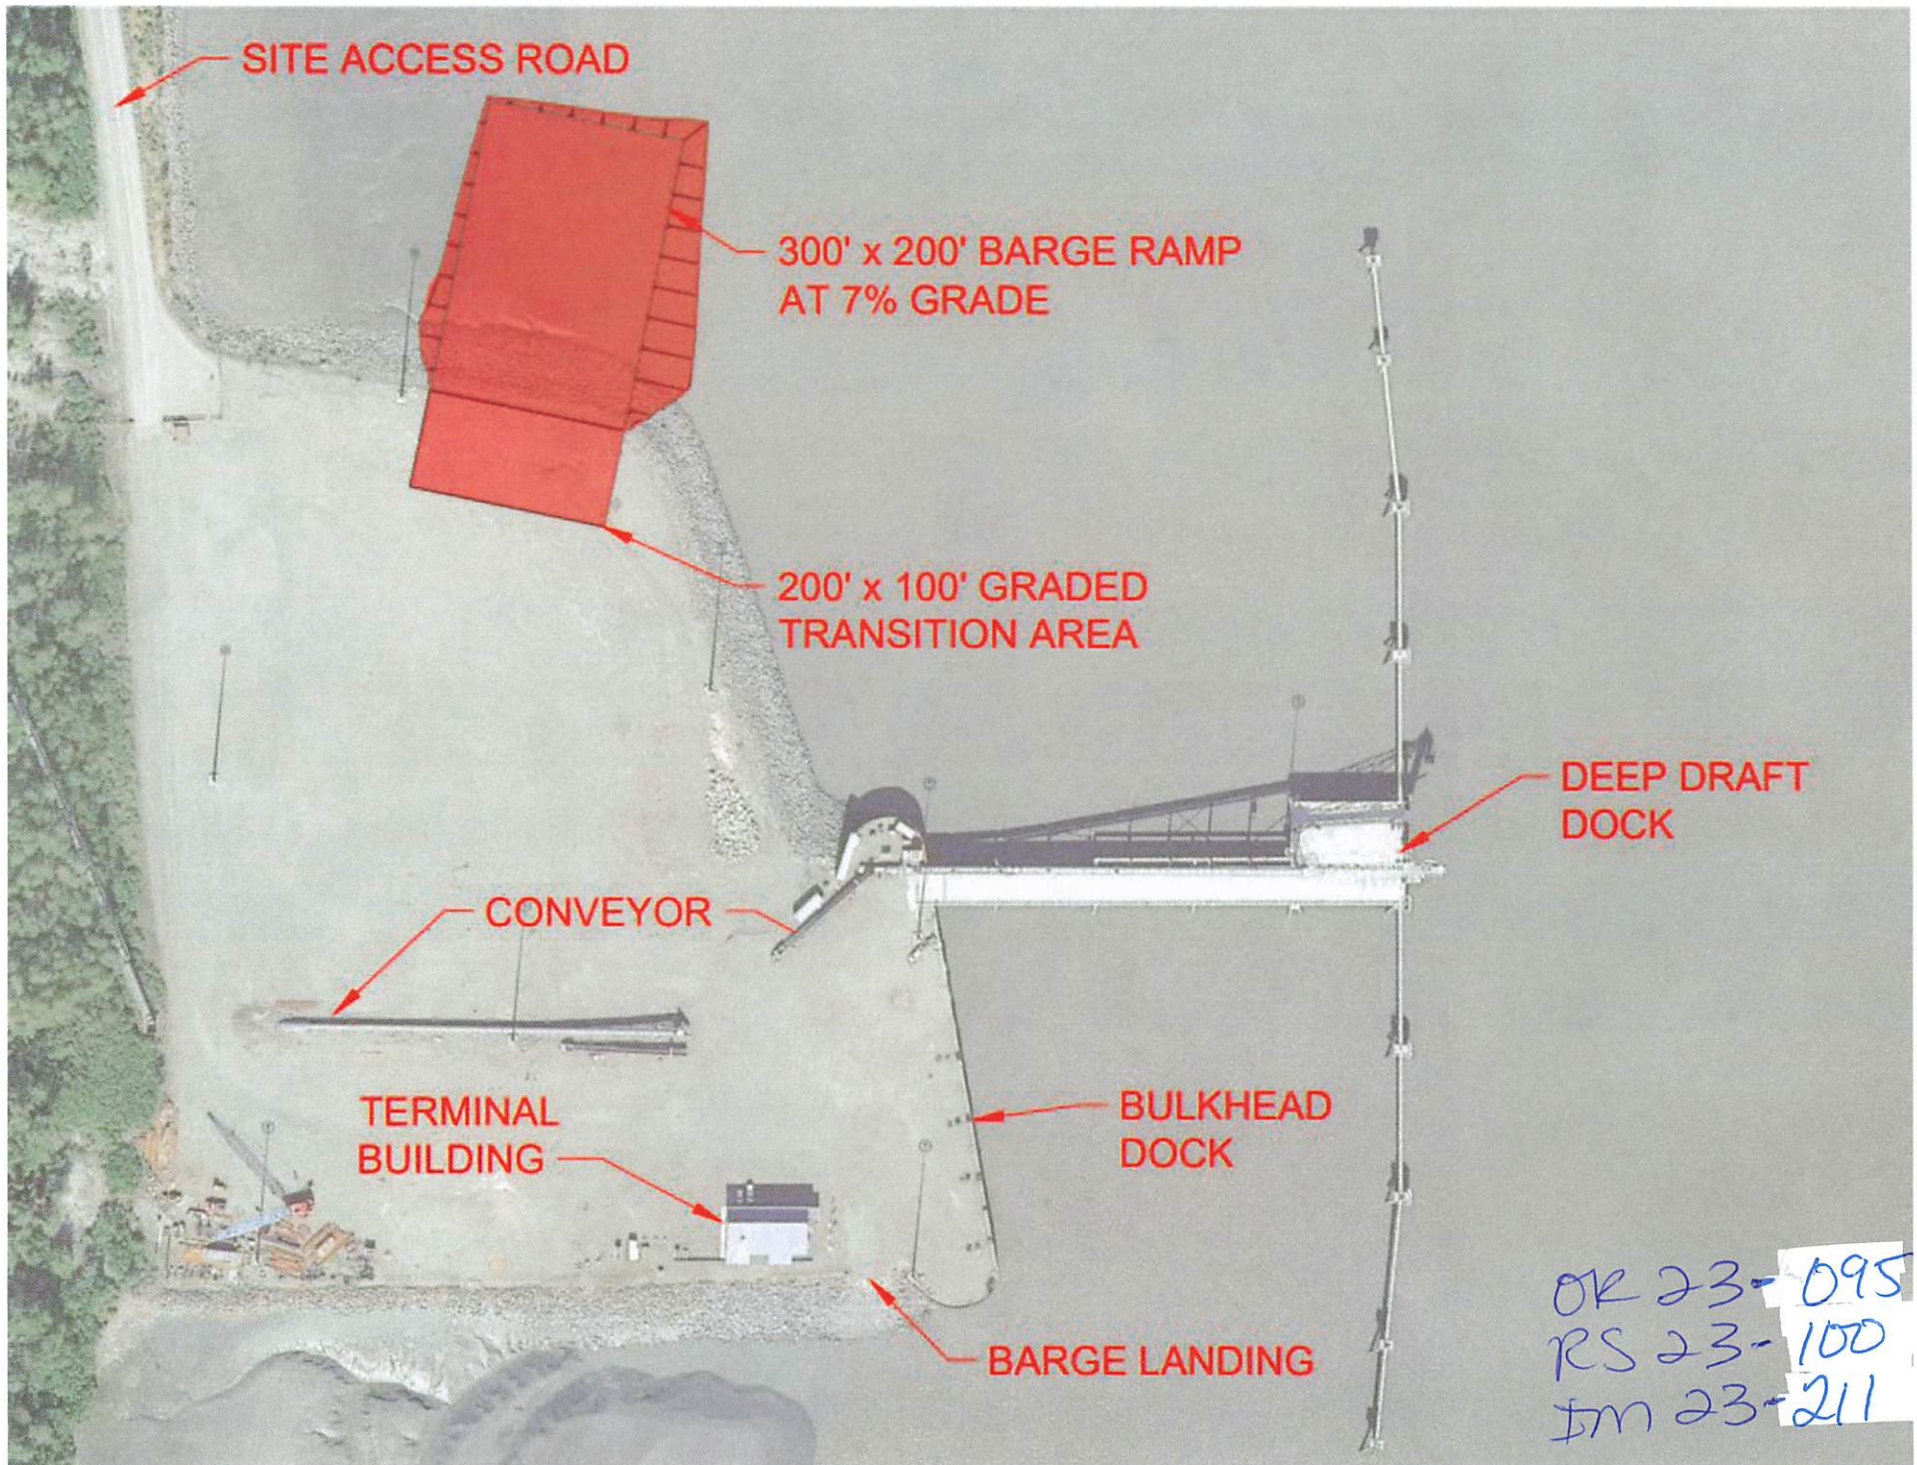

SITE ACCESS ROAD

300' x 200' BARGE RAMP
AT 7% GRADE

200' x 100' GRADED
TRANSITION AREA

CONVEYOR

TERMINAL
BUILDING

BULKHEAD
DOCK

DEEP DRAFT
DOCK

BARGE LANDING

OR 23-095
RS 23-100
Im 23-211